



PROJETO DE DRENAGEM PLUVIAL

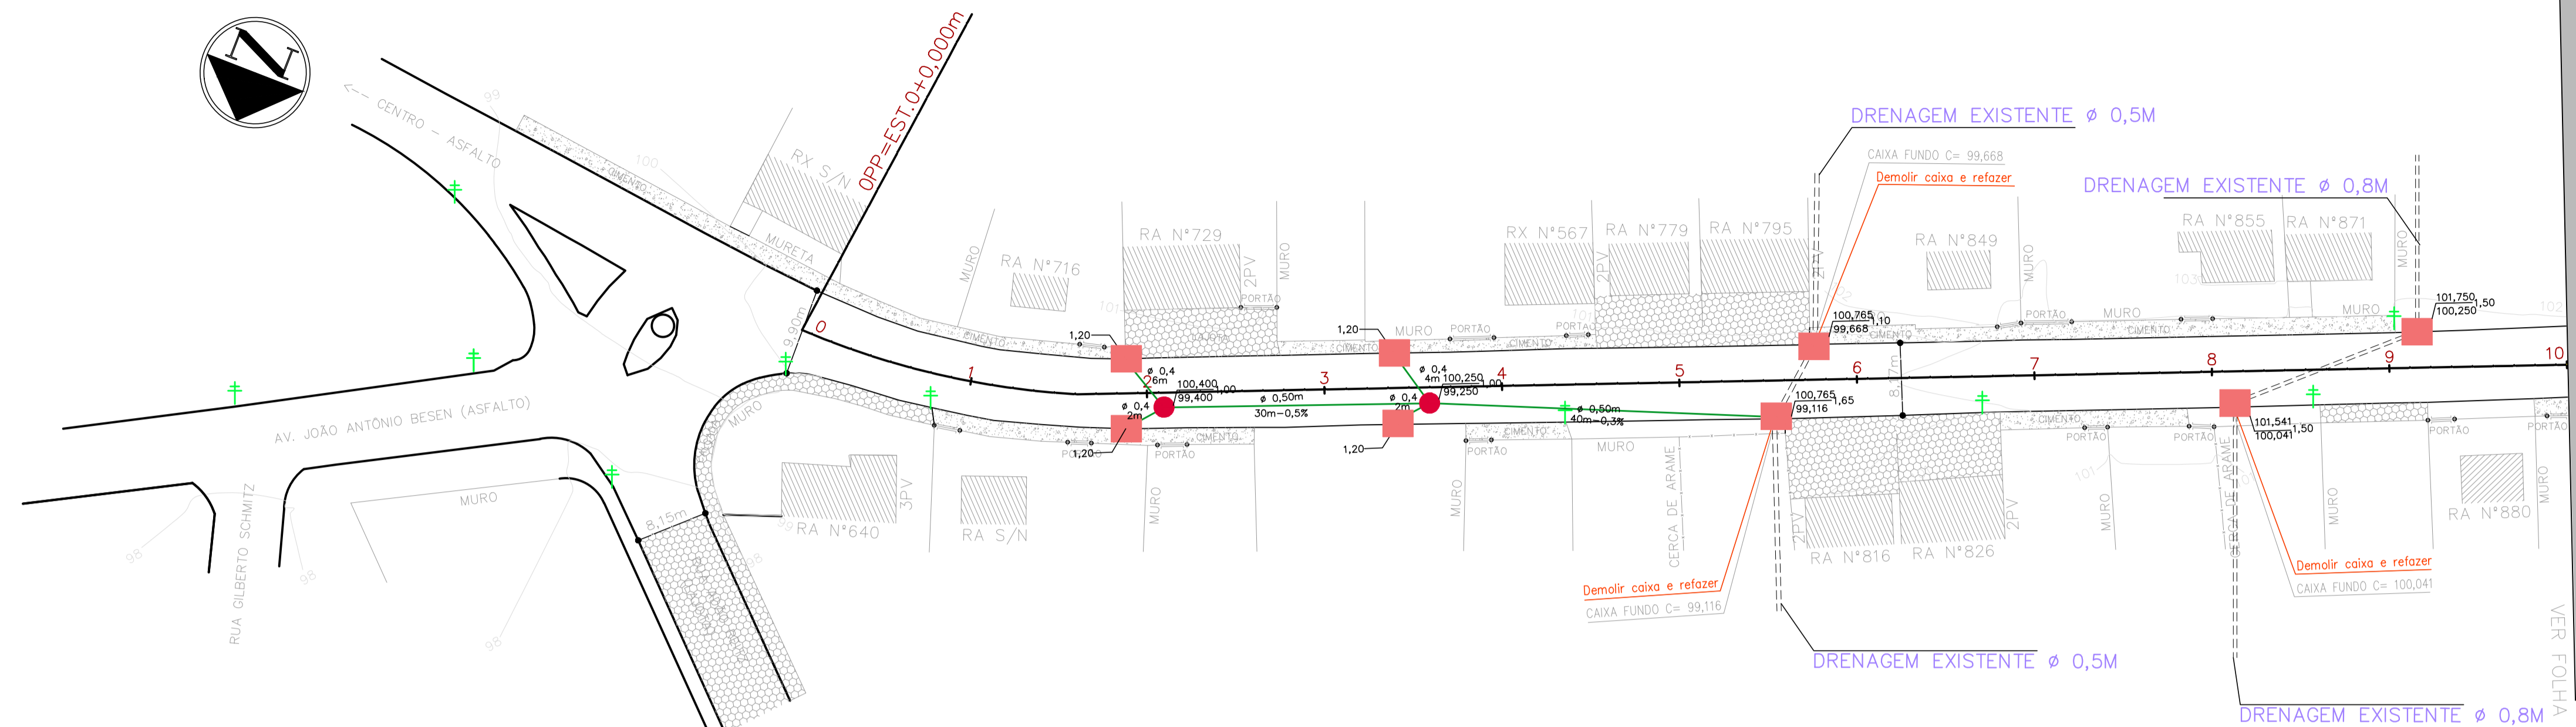


LEGENDA

- COTA DO TOPO ALTURA
- COTA DO FUNDO
- CAIXA COLETORA SIMPLES ABERTURA NO MEIO FIO
- BOCA DE LOBO TIPO 2 C/ GRELHA
- CAIXA DE LIGAÇÃO
- CAIXA COLETORA EXISTENTE
- TUBULAÇÃO EXISTENTE
- GALERIA PROJETADA
- DEMOLIÇÃO
- CADASTRO - CONSTRUÇÕES EXISTENTES
- POSTE EXISTENTE

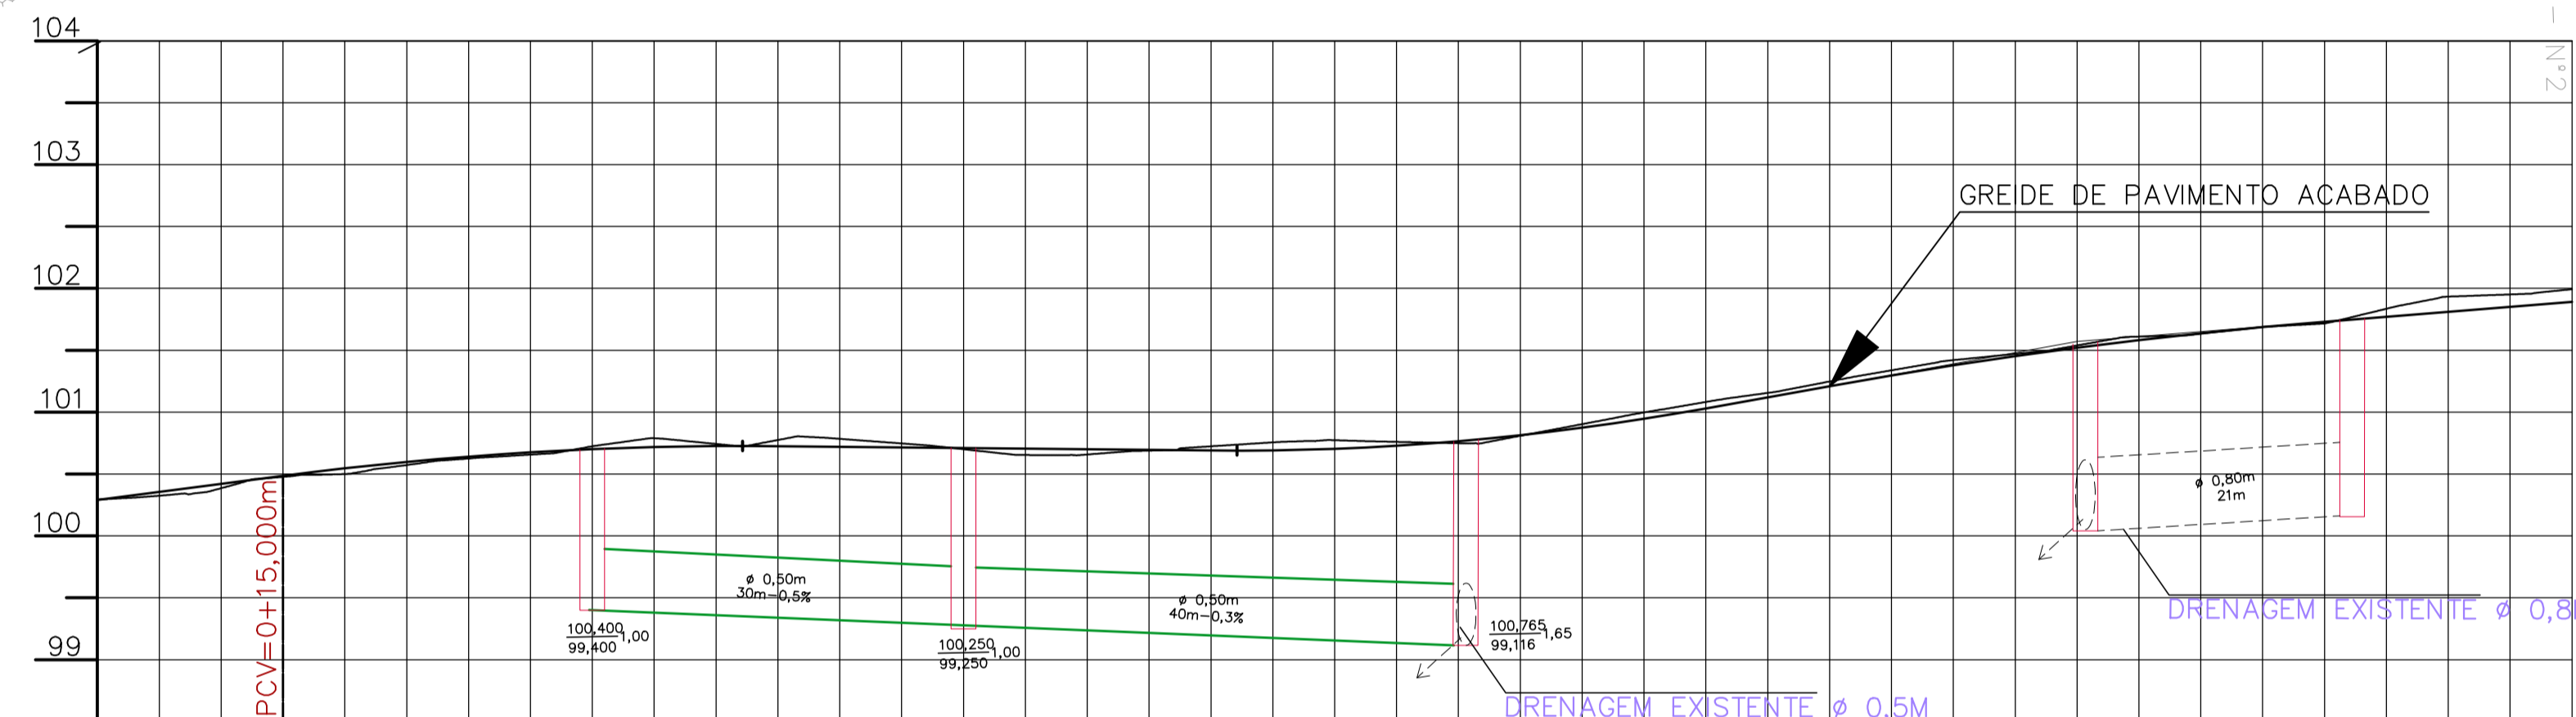


ESTACAS	0+0,000	0+0,300	0+5,000	0	0+15,000	0+15,000	1	1+5,000	1	1+12,192	1+15,000	2	2+5,000	2	2+15,000	3	3+5,000	3	3+15,000	4	4+5,000	4	4+15,000	5	5+5,000	5	5+15,000	6	6+5,000	6	6+15,000	7	7+5,000	7	7+15,000	8	8+5,000	8	8+15,000	9	9+5,000	9	9+15,000	10
COTAS TERRENO	100,290	100,290	100,298	100,298	100,385	100,493	100,500	100,641	100,625	100,640	100,725	100,725	100,726	100,743	100,720	100,784	100,710	100,700	100,700	100,658	100,690	100,724	100,704	100,773	100,765	100,749	100,874	100,903	101,030	101,082	101,210	101,248	101,378	101,420	101,520	101,539	101,638	101,633	101,730	101,717	101,810	101,933	101,890	101,993
COTAS PROJETO	100,290	100,290	100,298	100,298	100,385	100,493	100,500	100,641	100,625	100,640	100,725	100,725	100,726	100,743	100,720	100,784	100,710	100,700	100,700	100,658	100,690	100,724	100,704	100,773	100,765	100,749	100,874	100,903	101,030	101,082	101,210	101,248	101,378	101,420	101,520	101,539	101,638	101,633	101,730	101,717	101,810	101,933	101,890	101,993


CAIXA COLETORA SIMPLES

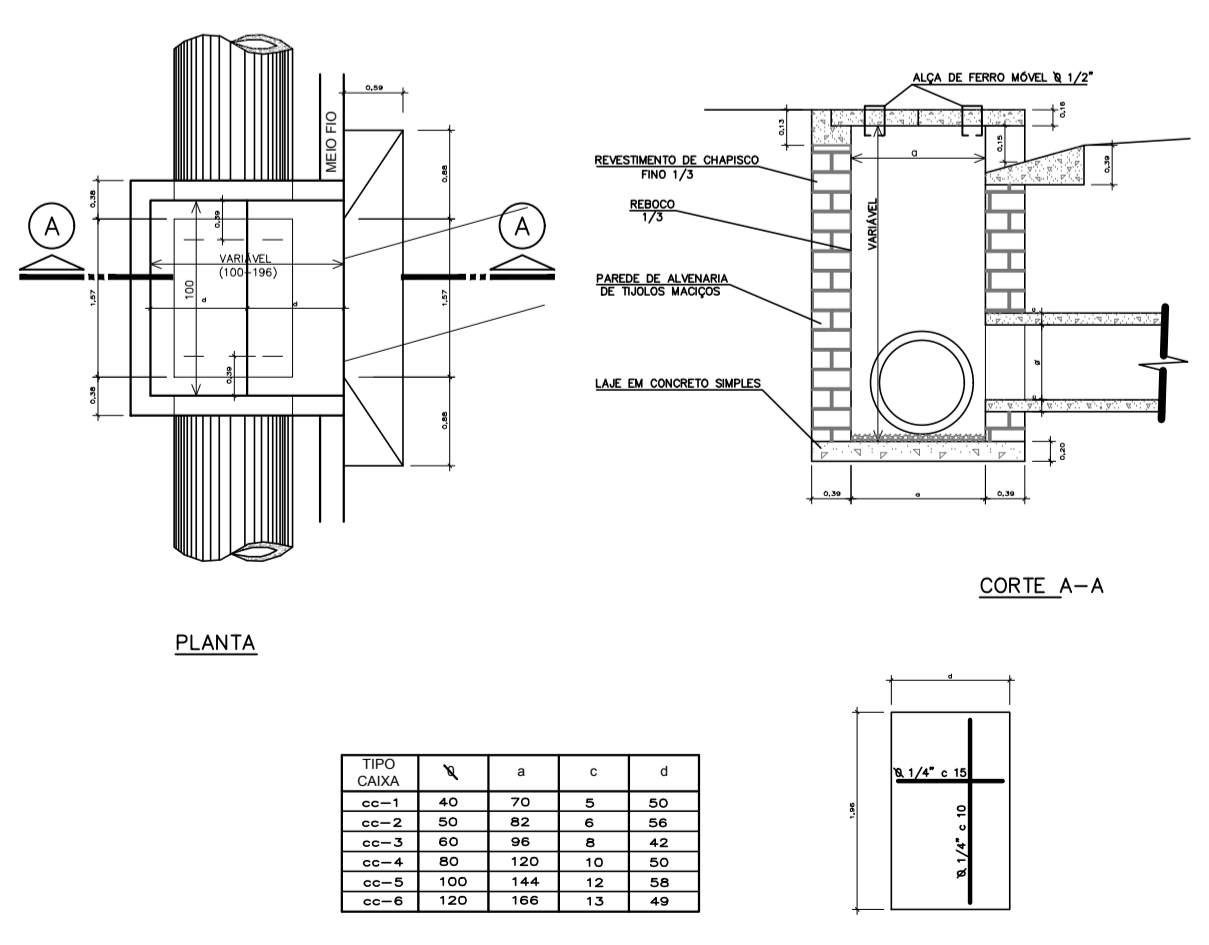

CAIXA COLETORA - TIPO 2

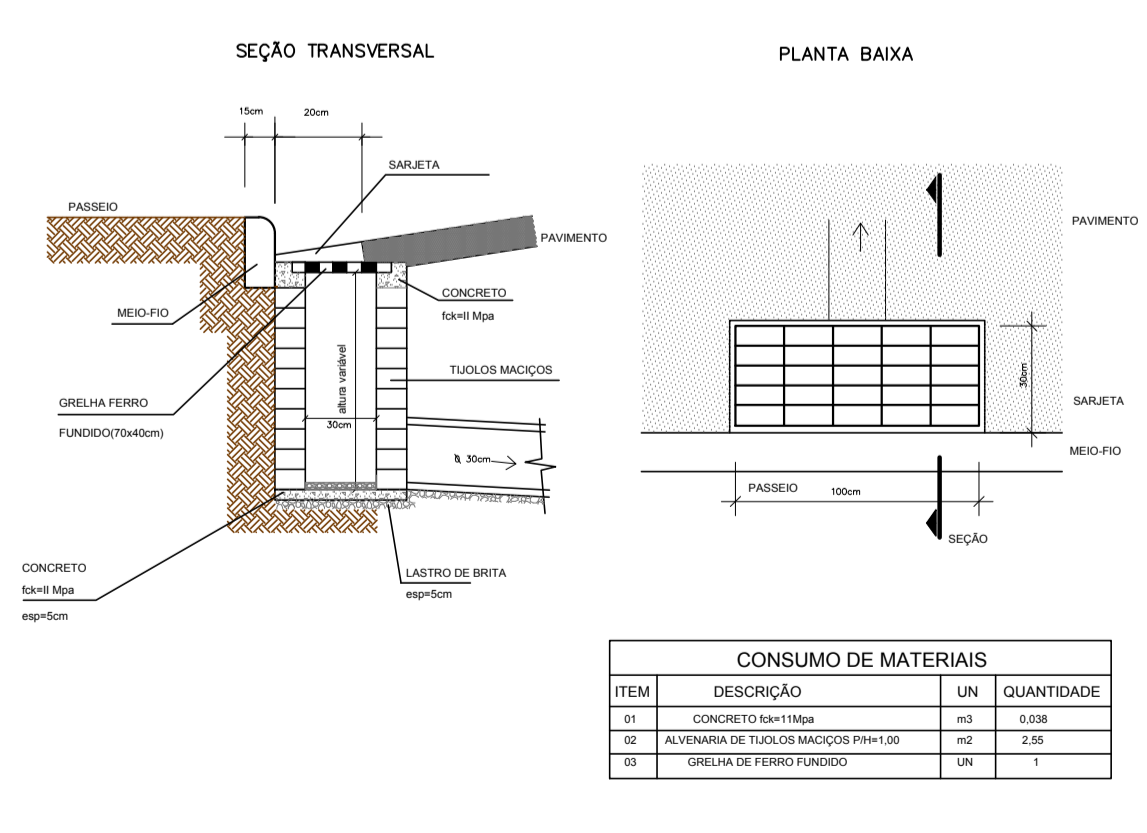

CAIXA DE LIGAÇÃO

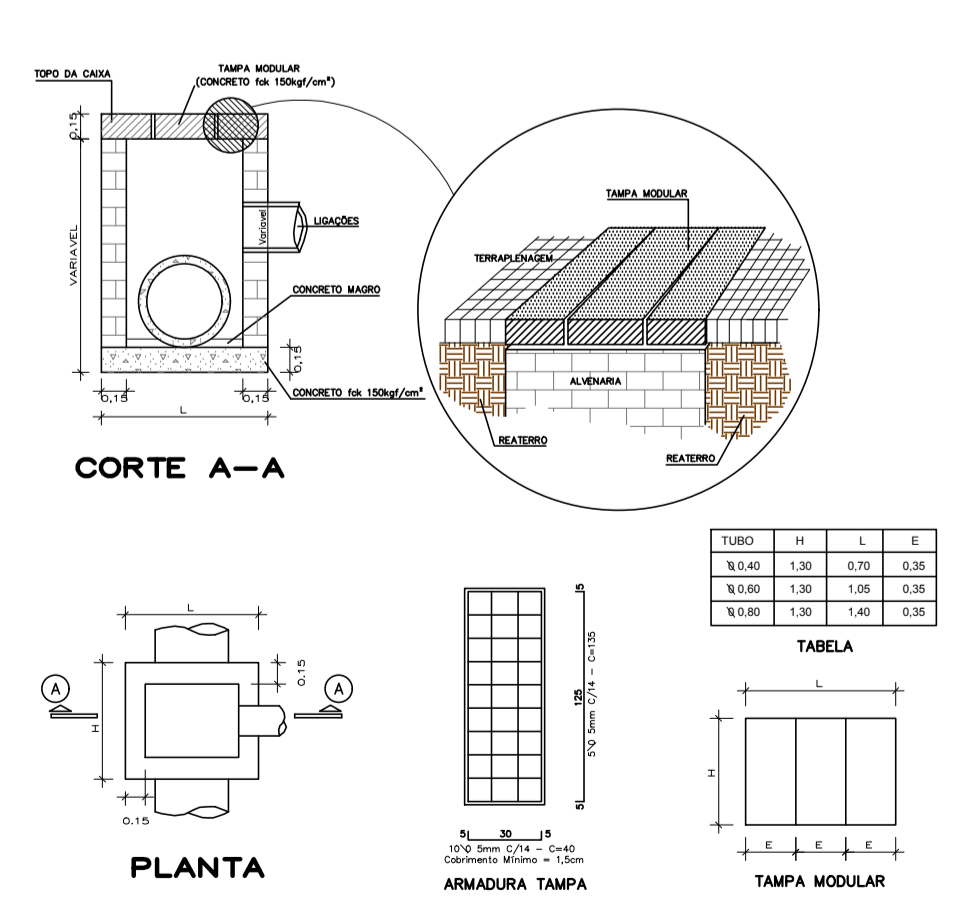

DRENAGEM URBANA

MUNICÍPIO	ANTÔNIO CARLOS - SC	
OBRA	RUA LIBÓRIO FRANCISCO GOERDERT	CONTEÚDO PROJETO DE DRENAGEM URBANA
PROJETO	VINÍCIUS FELLER Engenheiro Civil CREA/SC 147.982-3	APROVAÇÃO DA PREFEITURA
REVISÃO	VERSÃO INICIAL	DATA ABR/19
		PRANCHA 1/2